

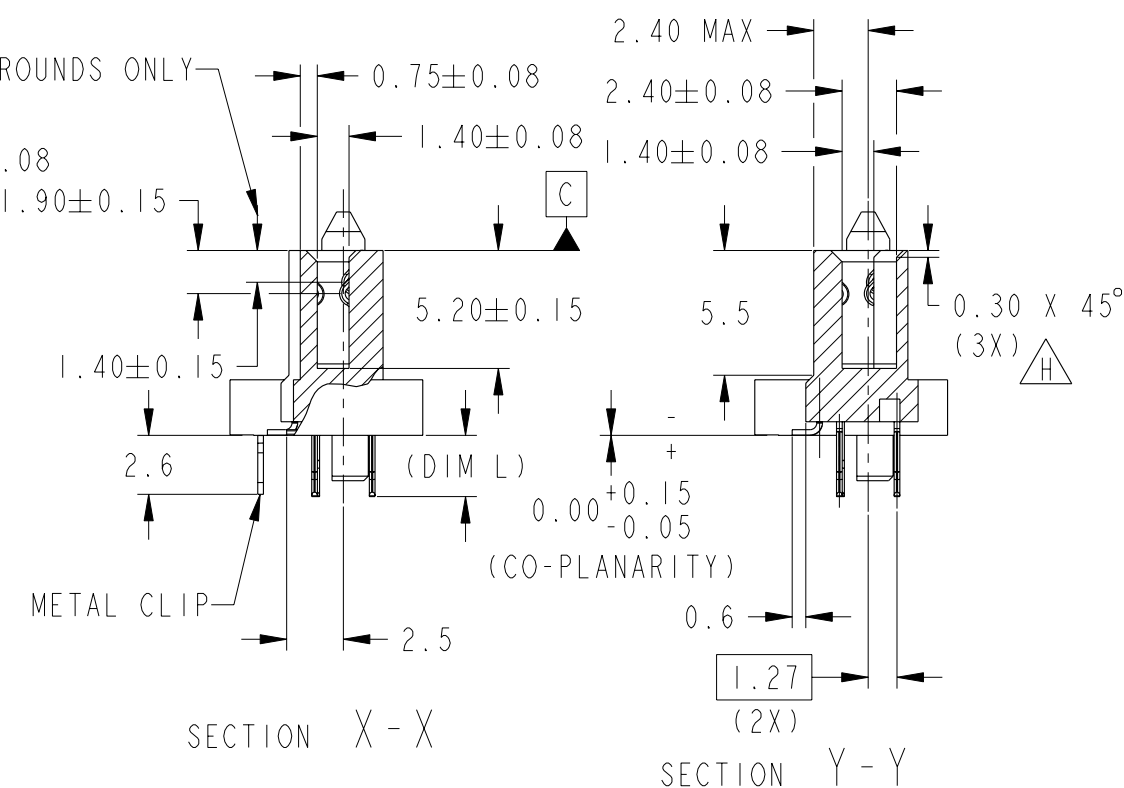
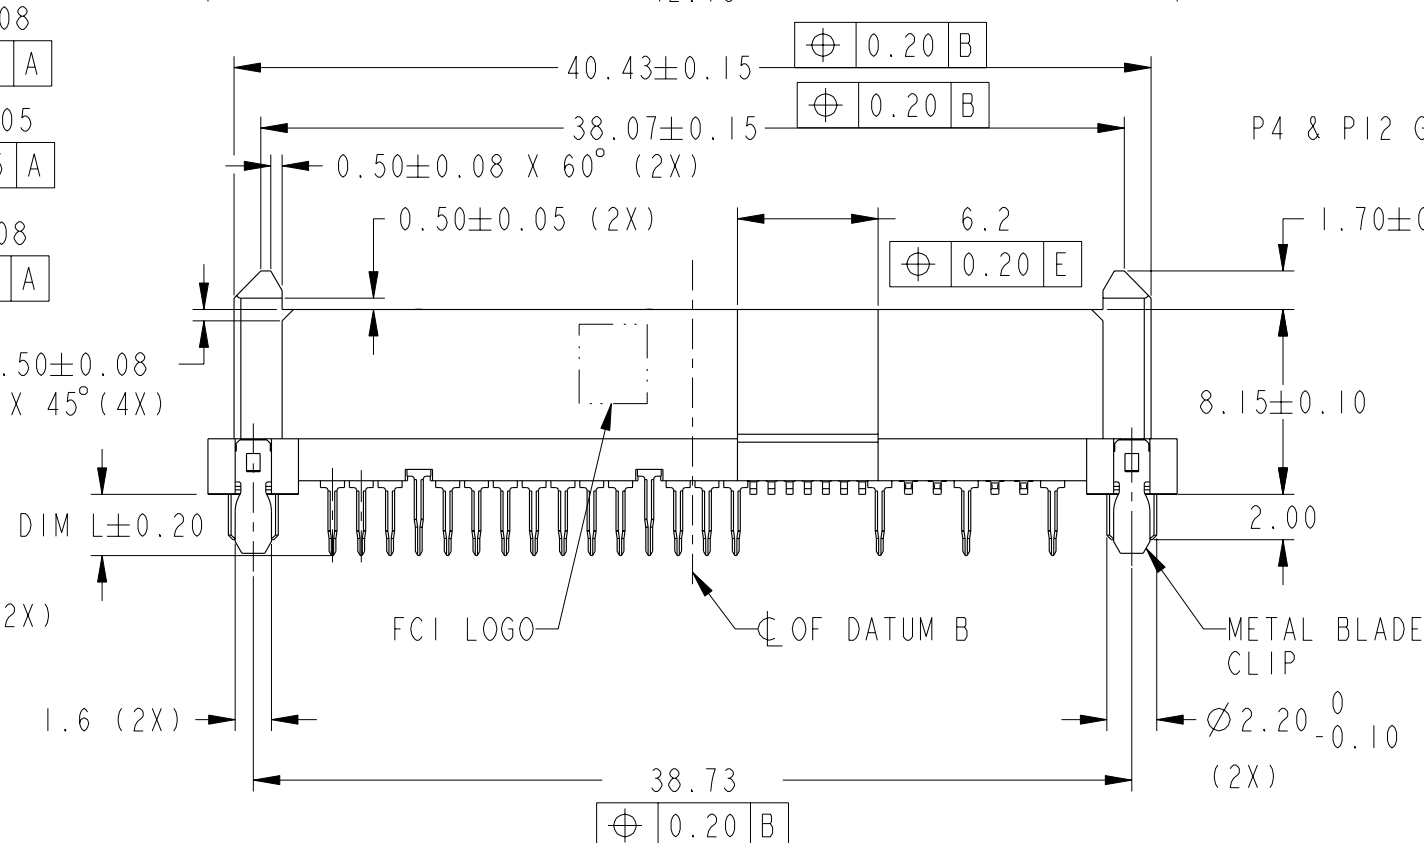
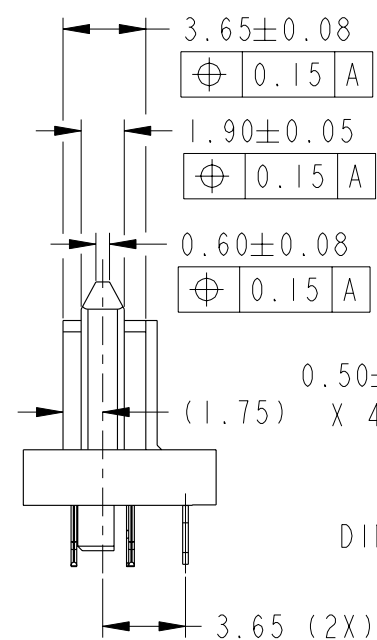
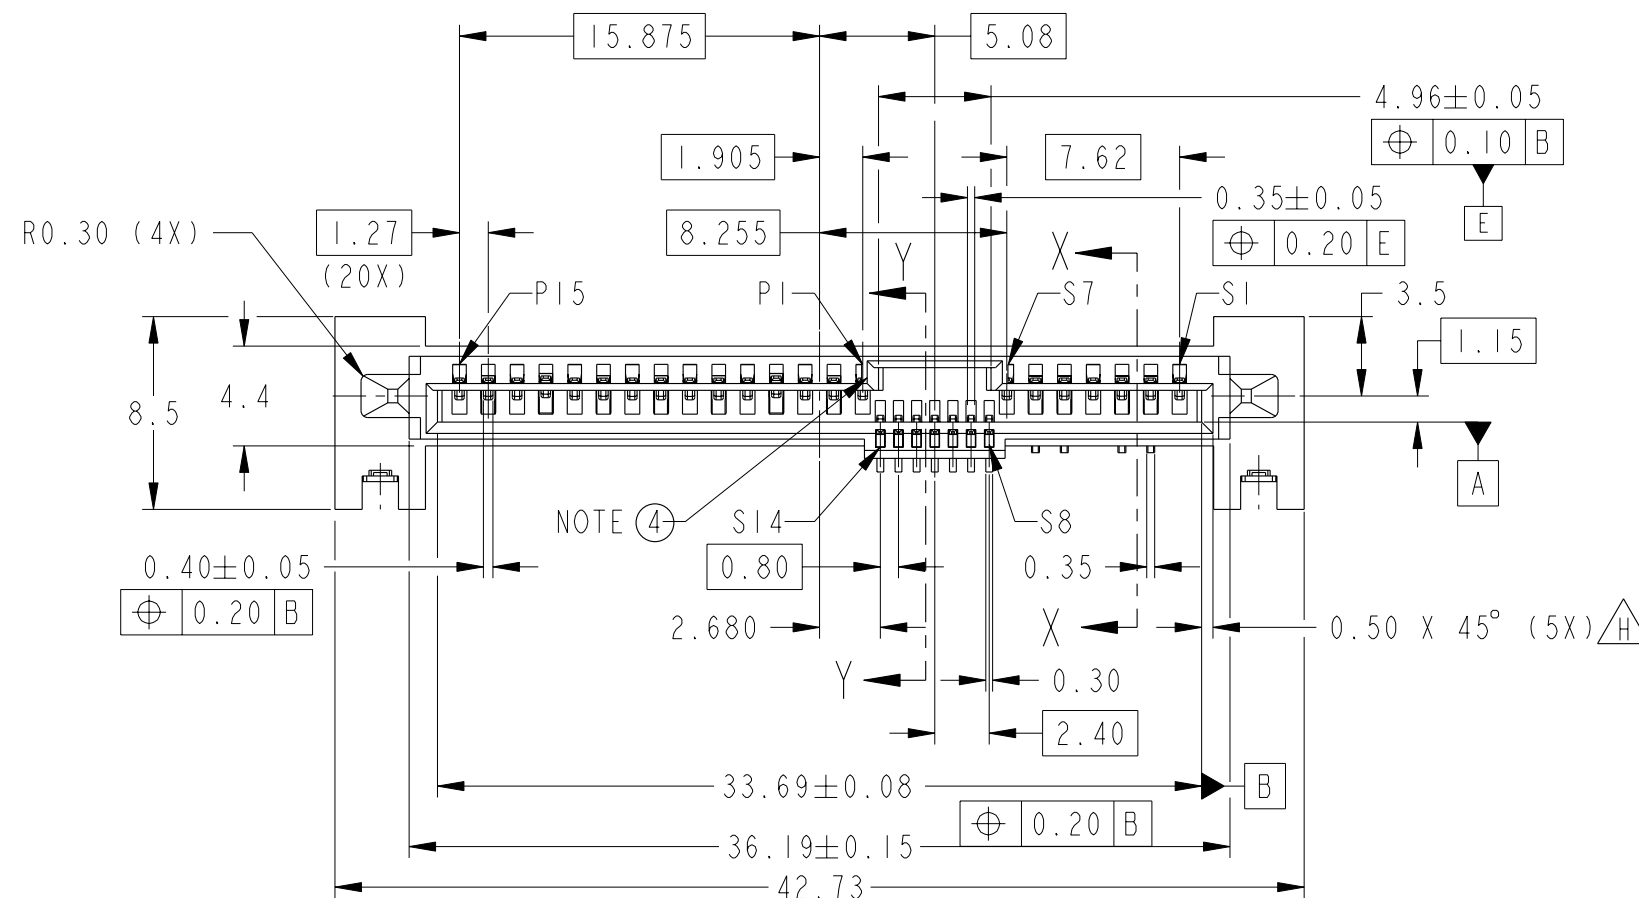


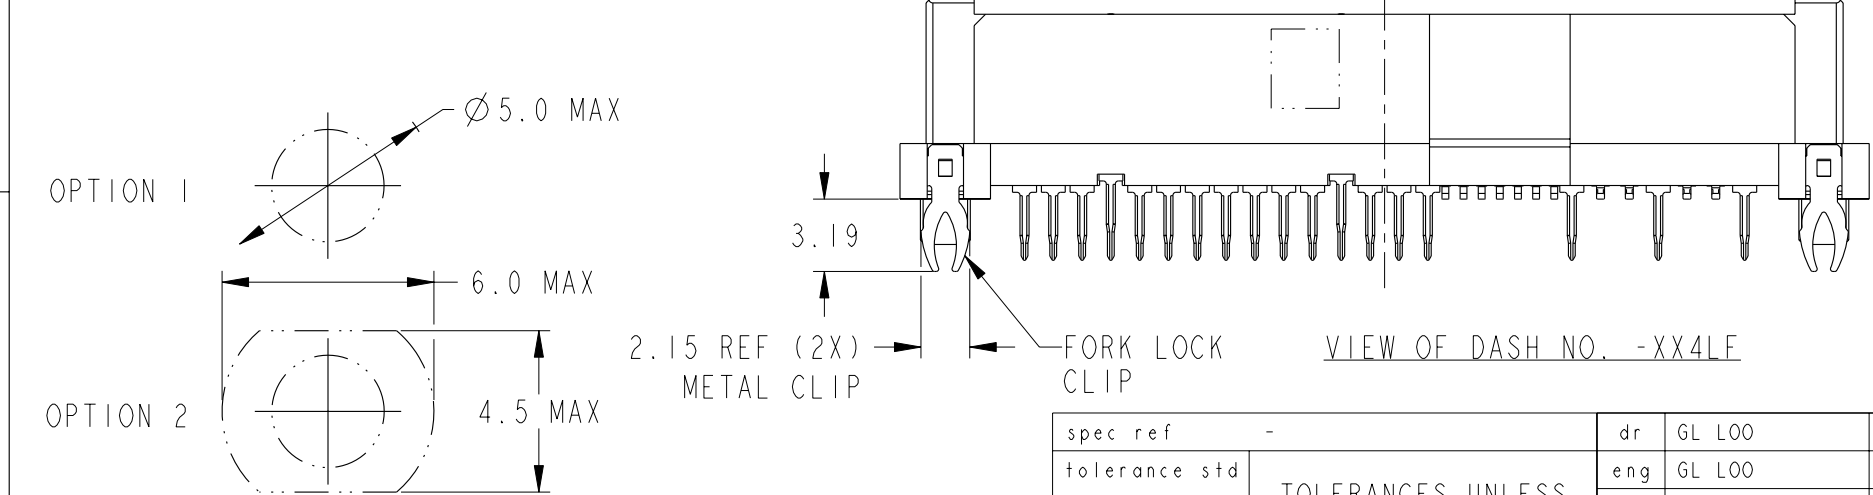

spec ref -				dr		GL L00	2005-02-23	projection		MM		size		A3	scale		3:1										
tolerance std				eng		GL L00	2005-02-23					ecn no		S10-0228													
ISO 406 ISO 1101				chr		GL L00	2010-10-28					rel level		-													
TOLERANCES UNLESS OTHERWISE SPECIFIED				appr		JOEY NG	2010-10-28	product family				S-ATA															
surface -				linear		0.X		± -				title		SAS RECEPTACLE WIDE				dwg no		10036876				rev		H	
						0.XX		±0.20																			
						0.XXX		± -																			
ISO 1302				angular		0°		±2°		www.fci.com		cat. no.		-		Product - Customer Drw				sheet 1 of 3							

PRODUCT NO	DIM L (SOLDER TAIL)	PICK-UP CAP	RECOMMENDED P.C. BOARD THICKNESS	TYPE OF CLIP	PACKAGING
I0036876-003LF	2.70	NO	1.57mm (0.062") / 2.36mm (0.093")	METAL BLADE	TRAY
I0036876-003CLF		YES			TAPE & REEL
I0036876-003C-TRLF		YES			
I0036876-013LF	3.70	NO	2.36mm (0.093")	METAL BLADE	TRAY
I0036876-013CLF		YES			TAPE & REEL
I0036876-013C-TRLF		YES			
I0036876-004LF	2.70	NO	2.36mm (0.093")	FORK LOCK	TRAY
I0036876-014LF	3.70	NO	2.36mm (0.093")	FORK LOCK	TRAY

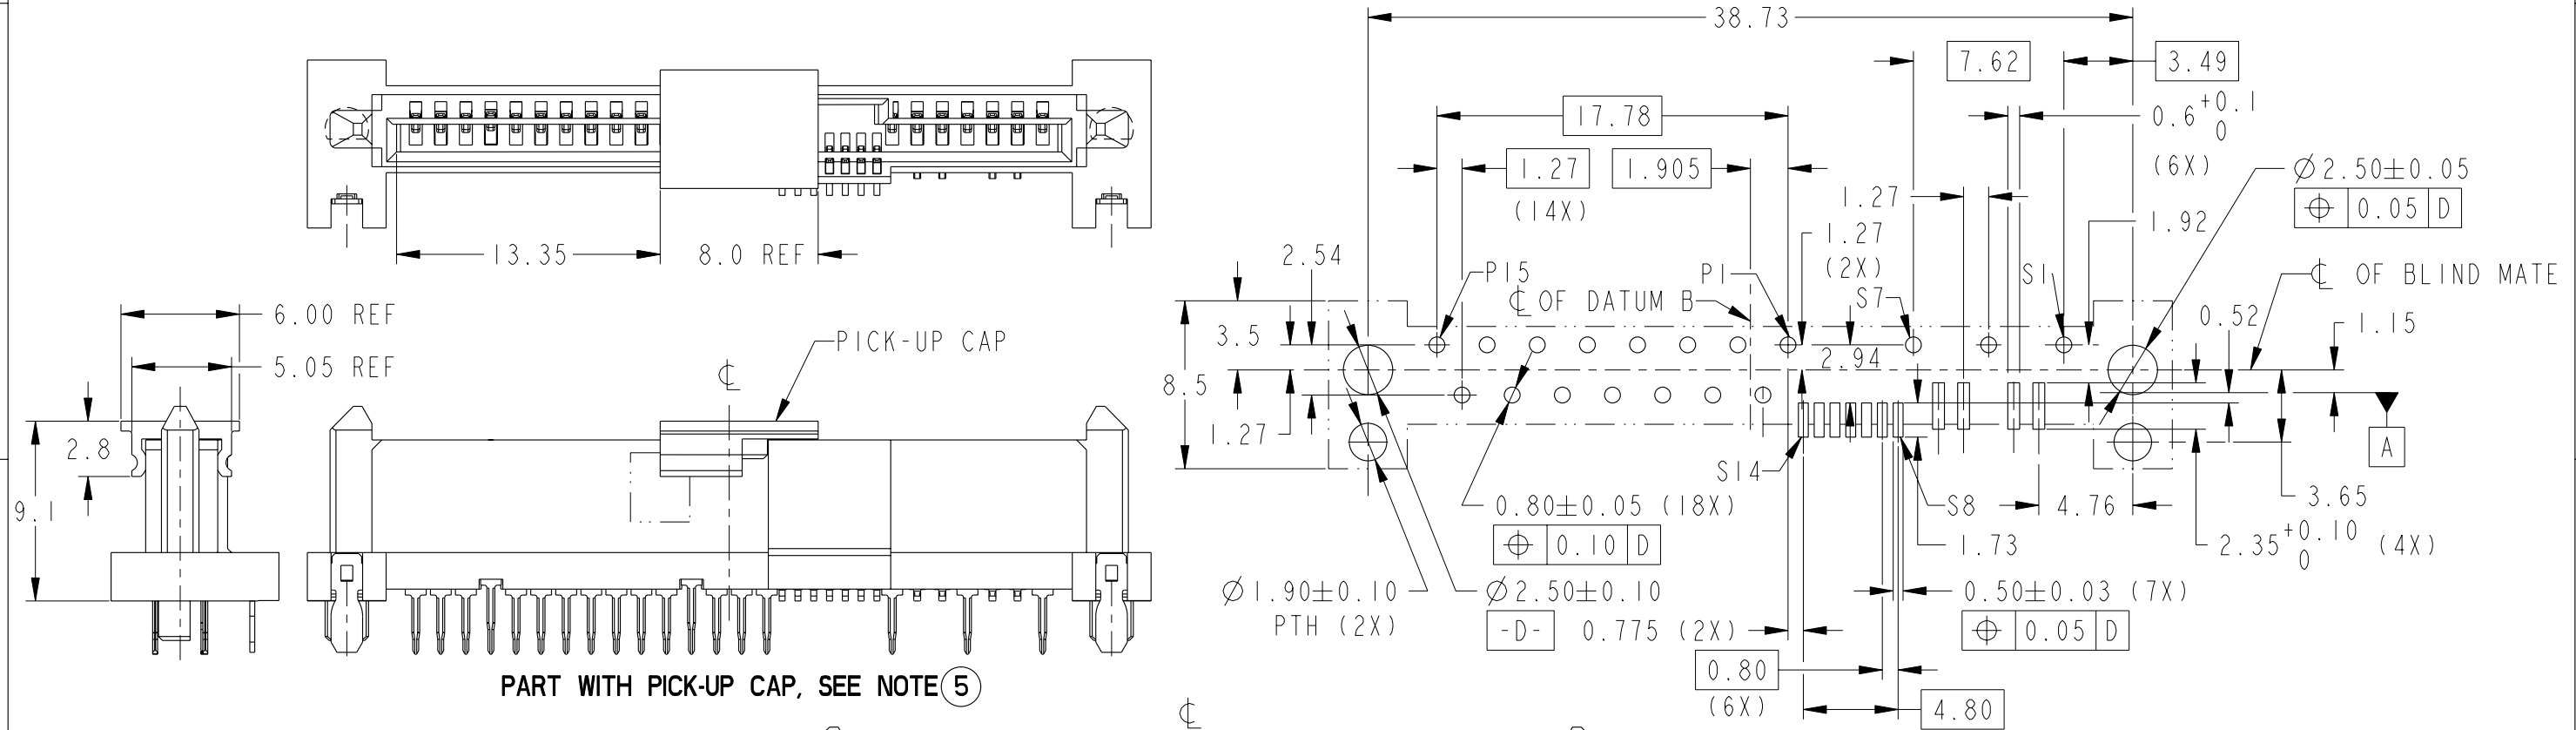

RECOMMENDED SUCTION HEAD SIZE

RECOMMENDED PCB LAYOUT

spec ref	-	dr	GL L00	2005-02-23	projection	MM	size	A3	scale	3:1
tolerance std	ISO 406 ISO 1101	eng	GL L00	2005-02-23	chr	GL L00	2010-10-28	ecn no	S10-0228	
surface	✓	appr	JOEY NG	2010-10-28	product family	S-ATA	rel level	-		
linear	0.X 0.XX 0.XXX	±- ±0.20 ±-								
angular	0°	±2°								
www.fci.com										
SAS RECEPTACLE WIDE BASE HYBRID TYPE ASSY										
cat. no.	-									
Product - Customer Drw										
sheet 2 of 3										

NOTES:

1. MATERIAL:
1) HOUSING : HIGH TEMP TERMOPLASTIC, UL 94V-0
COLOUR : BLACK
2) TERMINAL : COPPER ALLOY
3) HOLD DOWN : COPPER ALLOY
2. FINISH :
1) TERMINAL : 30µ" Au PLATING (CONTACT POINT) OVER 50µ" NICKEL
2) SOLDER TAIL : 50µ" MIN Sn OVER 50µ" NICKEL
3) HOLD DOWN : 50µ" MIN Sn OVER 50µ" NICKEL
3. -
4. PER SFF REV 1.3
- ⑤ PART WITH PICK-UP CAP, P/N XXXXXXXX-XXXC LF
- ⑥ THE STD PACKAGING IS IN TRAY
7. FOR TAPE & REEL PACKAGING, SUFFIX "-TR" ADDED.
P/N XXXXXXXX-XXXC-TR LF
8. THE HOUSING WILL WITHSTAND EXPOSURE TO 260°C PEAK TEMPERATURE
FOR 10 SECONDS IN A CONVECTION, INFRA-RED OR VAPOR PHASE REFLOW OVEN
- ⑨ THIS PRODUCT MEETS EUROPEAN UNION DIRECTIVES AND OTHER COUNTRY
REGULATIONS AS DESCRIBED IN GS-22-008
- ⑩ PART NUMBERS ENDING IN "LF" MEANS FOR NOTE 8 LEAD FREE IDENTIFICATION
- (i) ~~XXXXXXXX-XXXLF IS EQUIVALENT TO PREVIOUS P/N XXXXXXXX-XXX~~
(ii) ~~XXXXXXXX-XXXCLF IS EQUIVALENT TO PREVIOUS P/N XXXXXXXX-XXXC~~
11. A  SYMBOL WILL BE NEXT TO ANY DIMENSION, VIEW, OR NOTE WHICH
HAS BEEN MODIFIED WITH THE CURRENT DRAWING REVISION.

spec ref -		dr GL L00		2005-02-23		projection	MM	size A3	scale 3:1	
tolerance std ISO 406 ISO 1101	TOLERANCES UNLESS OTHERWISE SPECIFIED		eng GL L00	2005-02-23				ecn no S10-0228		
			chr GL L00	2010-10-28				rel level -		
			appr JOEY NG		2010-10-28					
				product family		S-ATA				
surface ISO 1302	linear	0.X	± -		title SAS RECEPTACLE WIDE BASE HYBRID TYPE ASSY		dwg no 10036876	rev H		
		0.XX	±0.20							
		0.XXX	± -							
	angular	0°	±2°							www.fci.com



Компания «ЭлектроПласт» предлагает заключение долгосрочных отношений при поставках импортных электронных компонентов на взаимовыгодных условиях!

Наши преимущества:

- Оперативные поставки широкого спектра электронных компонентов отечественного и импортного производства напрямую от производителей и с крупнейших мировых складов;
- Поставка более 17-ти миллионов наименований электронных компонентов;
- Поставка сложных, дефицитных, либо снятых с производства позиций;
- Оперативные сроки поставки под заказ (от 5 рабочих дней);
- Экспресс доставка в любую точку России;
- Техническая поддержка проекта, помощь в подборе аналогов, поставка прототипов;
- Система менеджмента качества сертифицирована по Международному стандарту ISO 9001;
- Лицензия ФСБ на осуществление работ с использованием сведений, составляющих государственную тайну;
- Поставка специализированных компонентов (Xilinx, Altera, Analog Devices, Intersil, Interpoint, Microsemi, Aeroflex, Peregrine, Syfer, Eurofarad, Texas Instrument, Miteq, Cobham, E2V, MA-COM, Hittite, Mini-Circuits, General Dynamics и др.);

Помимо этого, одним из направлений компании «ЭлектроПласт» является направление «Источники питания». Мы предлагаем Вам помощь Конструкторского отдела:

- Подбор оптимального решения, техническое обоснование при выборе компонента;
- Подбор аналогов;
- Консультации по применению компонента;
- Поставка образцов и прототипов;
- Техническая поддержка проекта;
- Защита от снятия компонента с производства.



Как с нами связаться

Телефон: 8 (812) 309 58 32 (многоканальный)

Факс: 8 (812) 320-02-42

Электронная почта: org@eplast1.ru

Адрес: 198099, г. Санкт-Петербург, ул. Калинина, дом 2, корпус 4, литера А.